



**ROAD TRAFFIC REGULATION ACT 1984 – SECTIONS 64 AND 65  
AUTHORISATION OF TRAFFIC SIGNS AND SPECIAL DIRECTIONS**

The Secretary of State for Transport, in exercise of his powers under Sections 64 and 65 of the Road Traffic Regulation Act 1984, and of all other powers enabling him in that behalf, for the purpose of informing road users of access restrictions within the Central Chester Pedestrian Zone, hereby:-

1. authorises the erection at or within 5 metres of the sites marked schematically in the attached set of plans numbered GT50/166/0015-1 of a traffic sign (hereinafter referred to as “the authorised sign A”) conforming as to size, colour and character with that referenced “BRIDGE STREET” shown in the attached set of drawings numbered GT50/166/0015-2, save that references to the time of day or the days of the week may be added, varied or omitted as appropriate; and
2. authorises the erection at or within 5 metres of the said sites of a traffic sign (hereinafter referred to as “the authorised sign B”) conforming as to size, colour and character with that referenced “EASTGATE STREET” shown in the said set of drawings, save that references to the time of day or the day of the week may be added, varied or omitted as appropriate; and
3. authorises the erection at or within 5 metres of the said sites of a traffic sign (hereinafter referred to as “the authorised sign C”) conforming as to size, colour and character with that referenced “FRODSHAM STREET” shown in the said set of drawings, save that references to the time of day or the day of the week may be added, varied or omitted as appropriate; and
4. authorises the erection at or within 5 metres of the said sites of a traffic sign (hereinafter referred to as “the authorised sign D”) conforming as to size, colour and character with that referenced “NORTHGATE STREET” shown in the said set of drawings, save that references to the time of day or the day of the week may be added, varied or omitted as appropriate; and




5. directs that it is a condition of this authorisation that the authorised signs A to D may be placed only to indicate the effect of a corresponding Traffic Regulation Order; and
6. directs, without prejudice to any statutory provision to the like effect, that it is a condition of this authorisation that the erection of the authorised signs A to D at or near the said sites shall continue to have effect only until such day as may be appointed by one month's notice given by the Secretary of State in writing to the traffic authority for the removal or alteration of the authorised signs A to D and on that day the said authorisation shall, without prejudice to the giving of any further authorisation or direction, cease to have effect.

The provisions of Regulations 12, 18 and 19 of the Traffic Signs Regulations 2002 (Part I of S.I. 2002/3113) shall apply to the authorised signs A, C and D in the same manner as they apply to the sign to diagram 618.2 in Schedule 2 to those Regulations.


The provisions of Regulations 12, 18 and 19 of the 2002 Regulations shall apply to the authorised sign B in the same manner as they apply to the sign to diagram 618.3 in Schedule 2 to those Regulations

Dated ..... 21 January ..... 2015

Signed by authority of the Secretary of State

 .....  


A Delegated Official of the Department for Transport

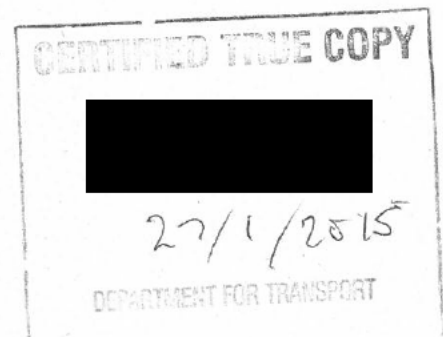

# Bridge Street

**PEDESTRIAN ZONE**



**8 am - 6 pm**

**Except  permit holders and for loading**

**8 - 10.30 am**

**4.30 - 6 pm**

**Department for Transport**  
Date: 19 January 2015  
No. GT50/166/0015-2


Scheme Ref. Chester Pedestrian Signs	
Sign Ref.	Bridge Street
Letter colour	BLACK
Background	WHITE
Border	BLACK
Material	Class Ref 2
Note: Signs to be in accordance with BS EN 12899-1:2001 and/or BS EN 8408:2005 and/or BS 8442	

# Frodsham Street


A

B

**PEDESTRIAN ZONE**




**Mon - Sat**  
**8 - 10.30 am**  
**4.30 - 6 pm**


**Except** 

**buses, taxis,**  
**permit holders,**  
**authorised vehicles**  
**and for loading**

**PEDESTRIAN ZONE**



**Mon - Sat**  
**10.30 am -**  
**4.30 pm**

**Except** 

**buses, taxis,**  
**authorised vehicles**  
**and**  
**permit holders**

Scheme Ref. Chester Pedestrian Signs	
Sign Ref. Frodsham Street A	DIMENSIONS
Letter colour BLACK	x-height 37.5
Background WHITE	Width 770mm
Border BLACK	Height 1430mm
Material Glass Ref 2	Area 1.10sqm
Note: Signs to be in accordance with BS EN 12899-1:2001 and/or BS EN 8408:2005 and/or BS 8442	

Scheme Ref. Chester Pedestrian Signs	
Sign Ref. Frodsham Street A	DIMENSIONS
Letter colour BLACK	x-height 37.5
Background WHITE	Width 770mm
Border BLACK	Height 1430mm
Material Glass Ref 2	Area 1.10sqm
Note: Signs to be in accordance with BS EN 12899-1:2001 and/or BS EN 8408:2005 and/or BS 8442	

# Eastgate Street

**PEDESTRIAN  
ZONE**



**Mon - Sat  
8 am - 6 pm**

**Except for  
loading  
8 - 10.30 am  
4.30 - 6 pm**

**At any  
time**



Scheme Ref. Chester Pedestrian Signs	
Sign Ref.	Forgate Street
Letter colour	BLACK
Background	WHITE
Border	BLACK
Material	Class Ref 2
Note: Signs to be in accordance with BS EN 12899-1:2001 and/or BS EN 8408:2005 and/or BS 8442	
DIMENSIONS	
x-height	37.5
Width	580mm
Height	1425mm
Area	0.839qm

# Northgate Street

A

**PEDESTRIAN ZONE**



**Mon - Sat**  
**10.30 am - 4.30 pm**

**Except  and permit holders**

Scheme Ref. Chester Pedestrian Signs	
Sign Ref. Northgate Street A	DIMENSIONS
Letter colour BLACK	x-height 37.5
Background WHITE	width 620mm
Border BLACK	height 1300mm
Material Class Ref 2	Area 0.81sqm
Note: Signs to be in accordance with BS EN 12899-1:2001 and/or BS EN 8408:2005 and/or BS 8442	

B


**PEDESTRIAN ZONE**



**Mon - Sat**  
**8 - 10.30 am 4.30 - 6 pm**

**Except  permit holders and for loading**

Scheme Ref. Chester Pedestrian Signs	
Sign Ref. Northgate Street B	DIMENSIONS
Letter colour BLACK	x-height 37.5
Background WHITE	width 620mm
Border BLACK	height 1300mm
Material Class Ref 2	Area 0.81sqm
Note: Signs to be in accordance with BS EN 12899-1:2001 and/or BS EN 8408:2005 and/or BS 8442	

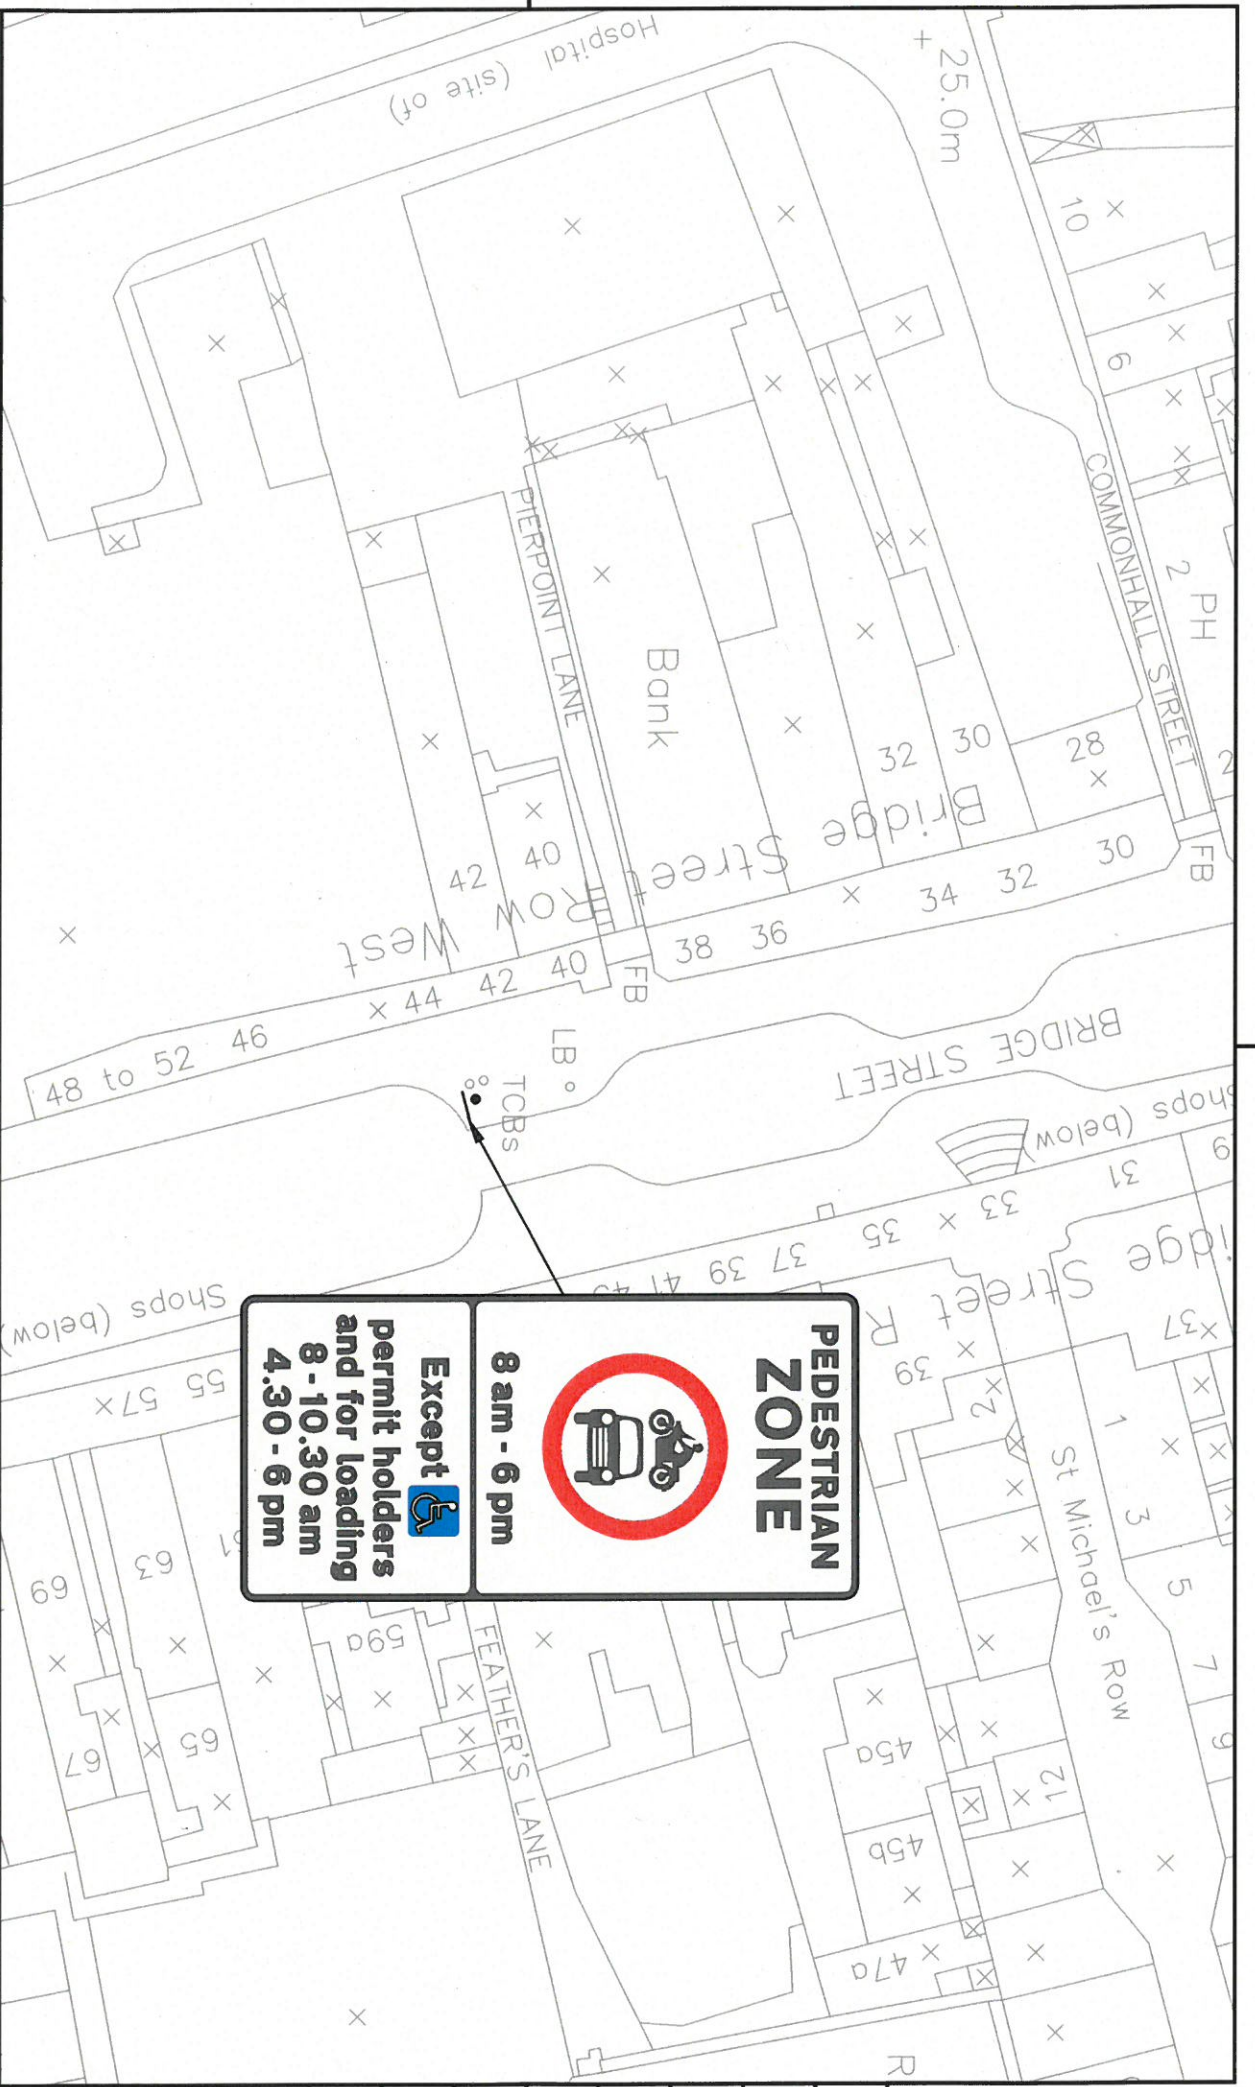

Project:

**Bridge Street, Chester  
Pedestrian Zone Signs**


Drawn by: CG

Checked by: GL

Date: November 2014 Scale at A4: 1:500

Drawing No: Phase/Rev:

BS1

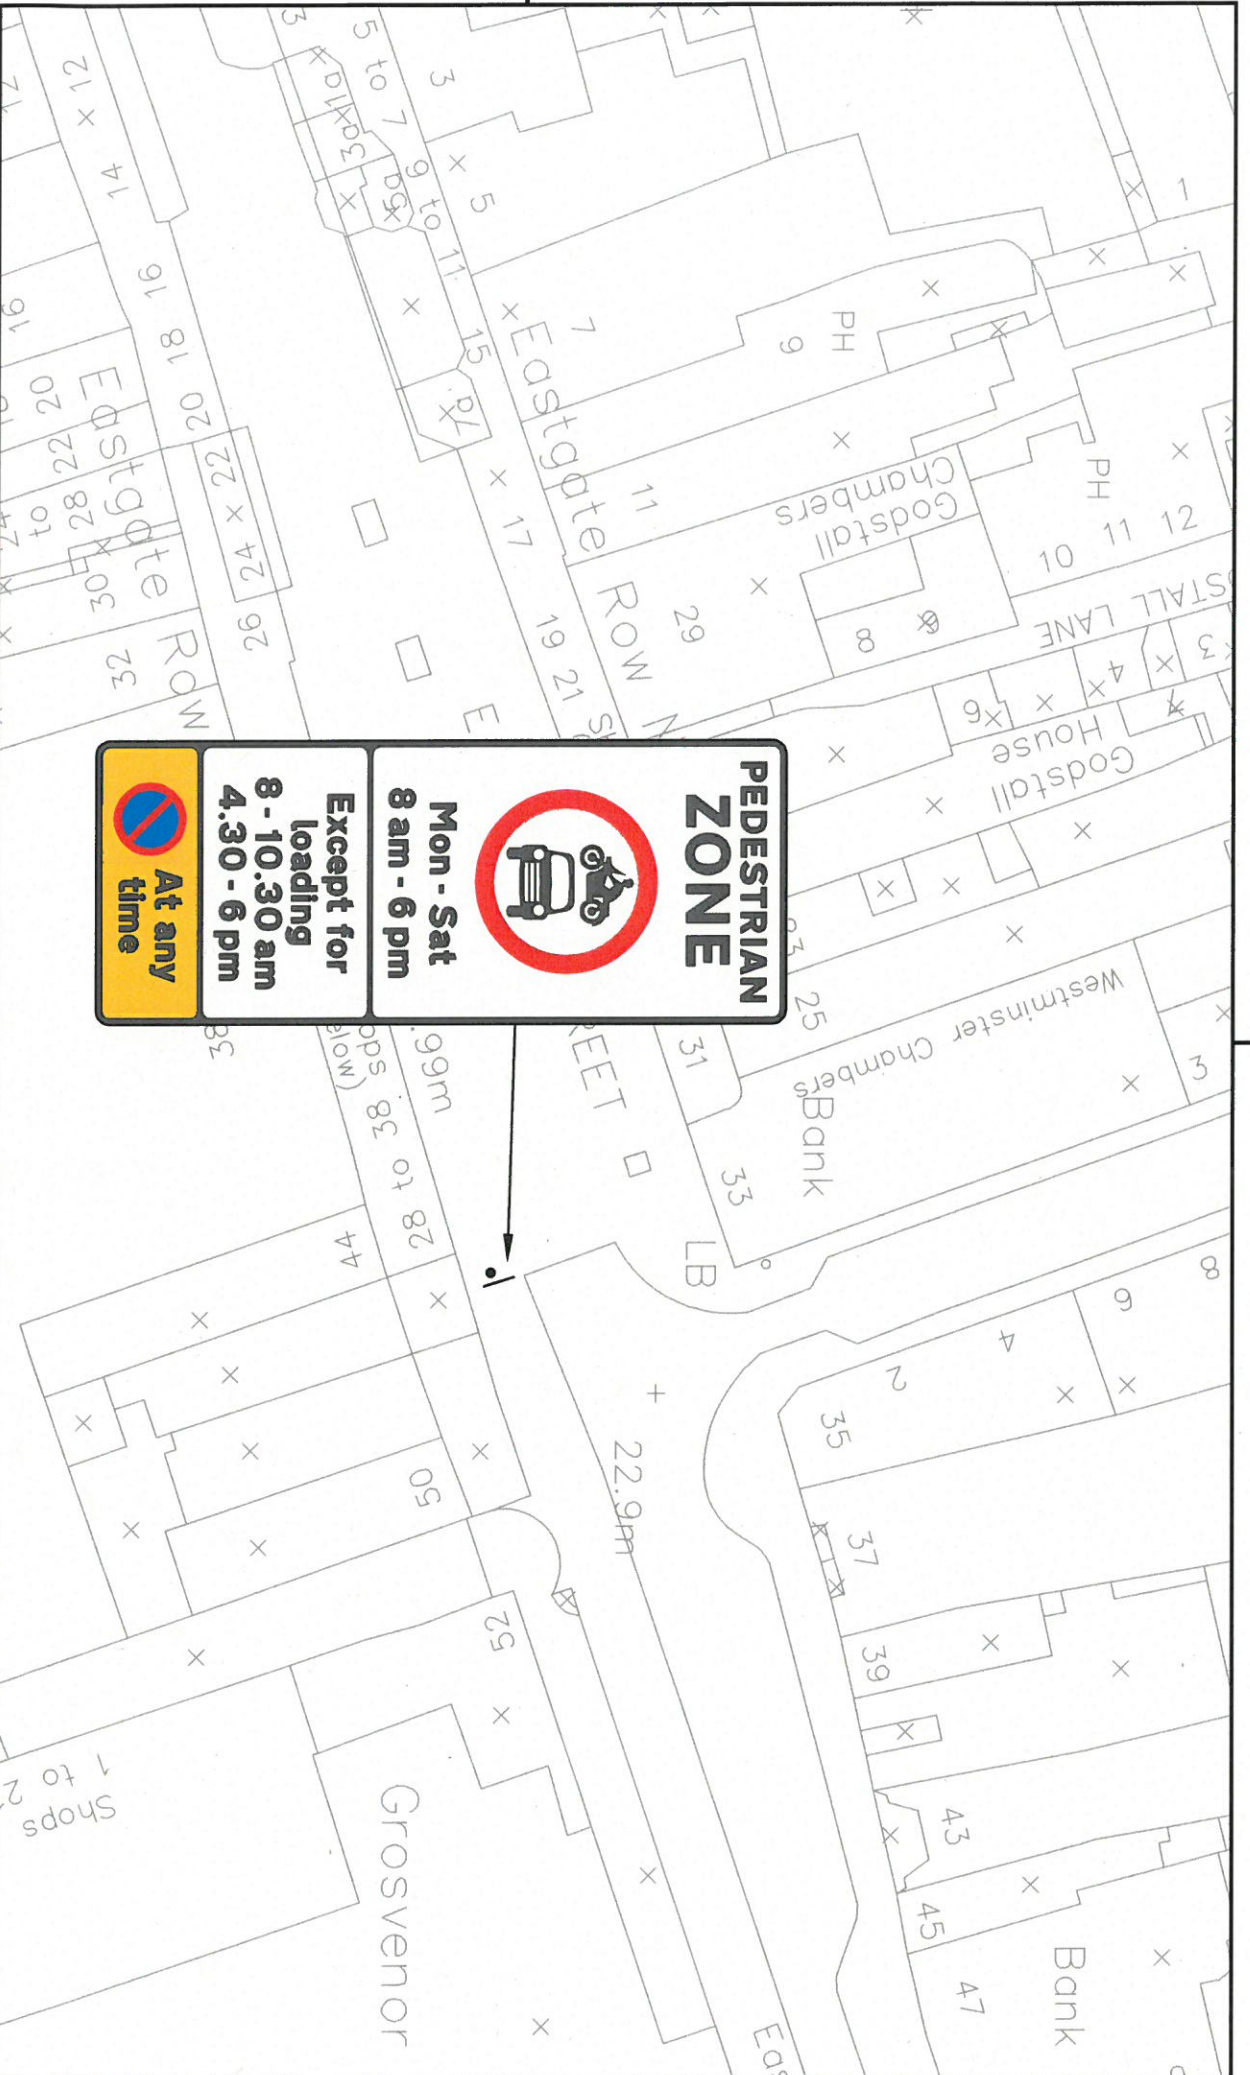

	<p><b>PEDESTRIAN ZONE</b></p>
<p><b>Mon - Sat</b> 8 am - 6 pm</p>	<p><b>Except for loading</b> 8 - 10.30 am 4.30 - 6 pm</p>
<p><b>At any time</b></p>	



Project:

Eastgate Street, Chester  
Pedestrian Zone Signs

Drawn by: CG

Checked by: GL


Date: November 2014

Scale at A4: 1:500

Drawing No:

Phase/Rev:

ES1

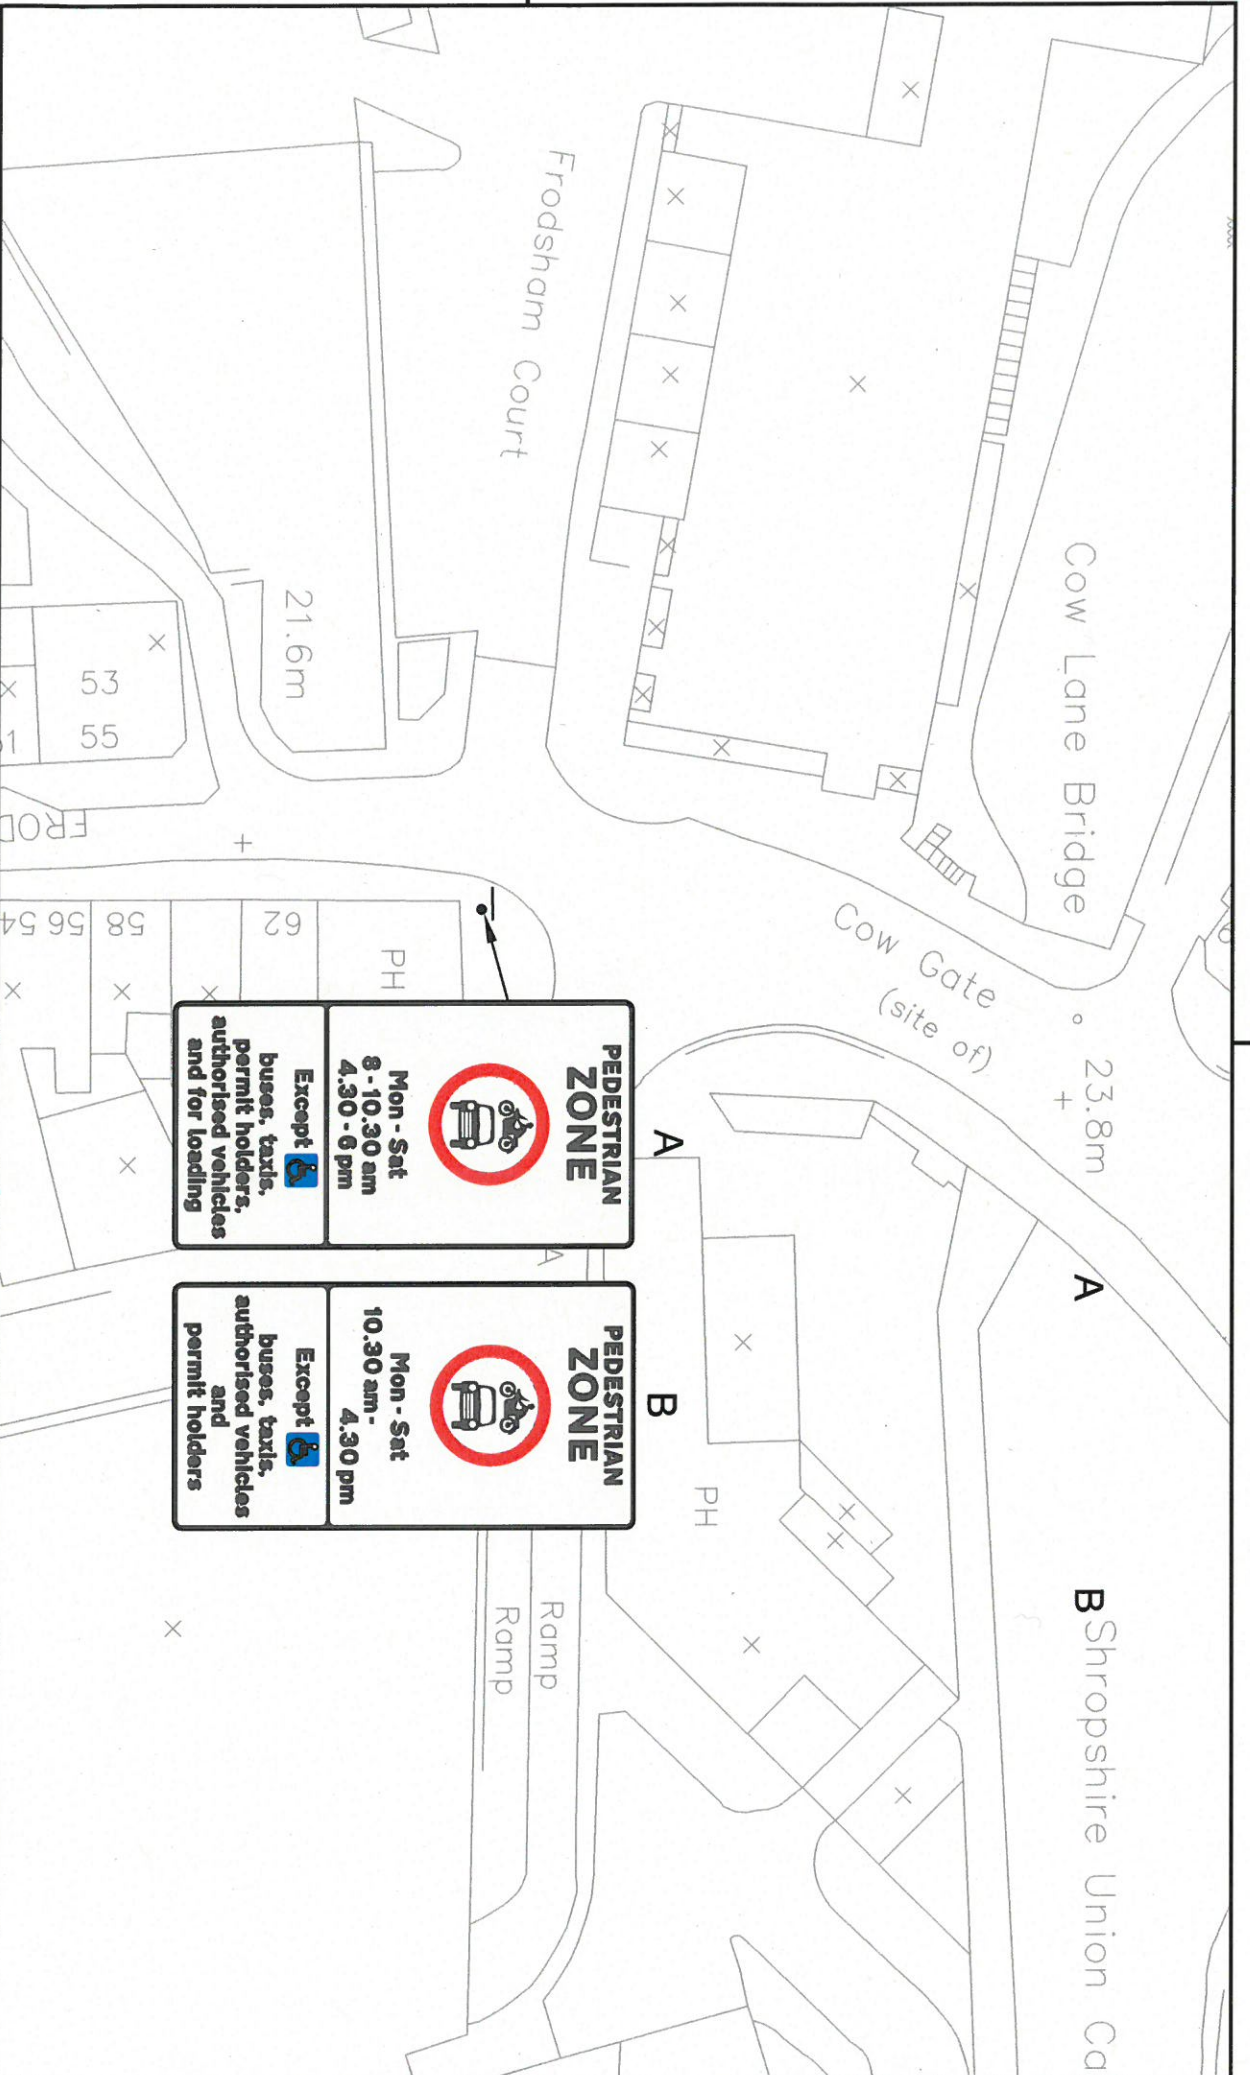

Project:

Frodsham Street, Chester  
 Pedestrian Zone Signs

Drawn by: CG

Checked by: GL


Date: November 2014

Scale at A4: 1:500

Drawing No:

Phase/Rev:

FS1

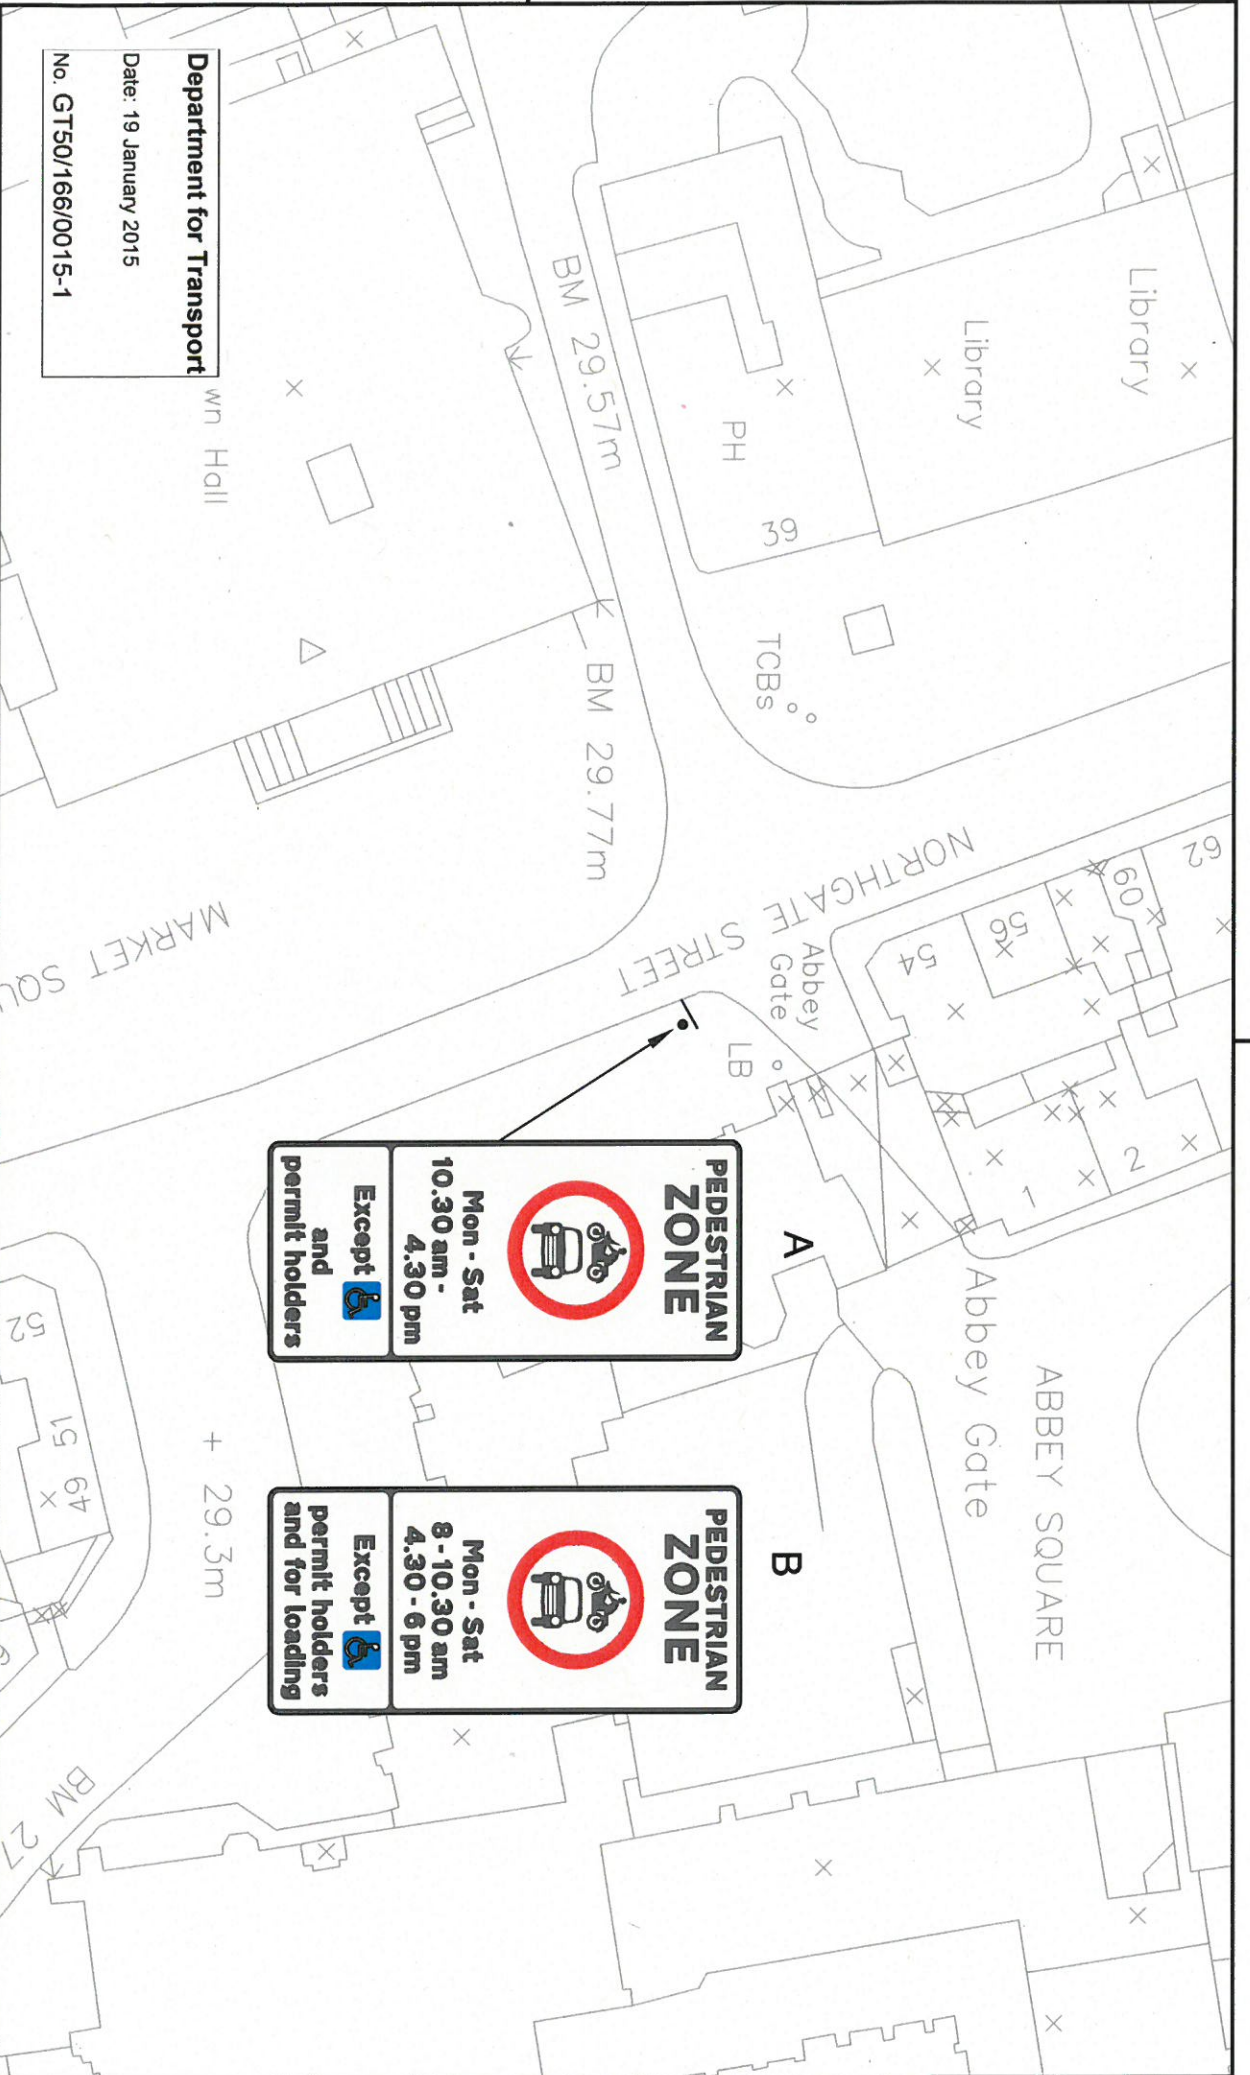

**Department for Transport**  
 Date: 19 January 2015  
 No. GT50/166/0015-1



Project:

Northgate Street, Chester  
 Pedestrian Zone Signs

Drawn by: CG

Checked by: GL


Date: November 2014

Scale at A4: 1:500

Drawing No:

Phase/Rev:

NS1

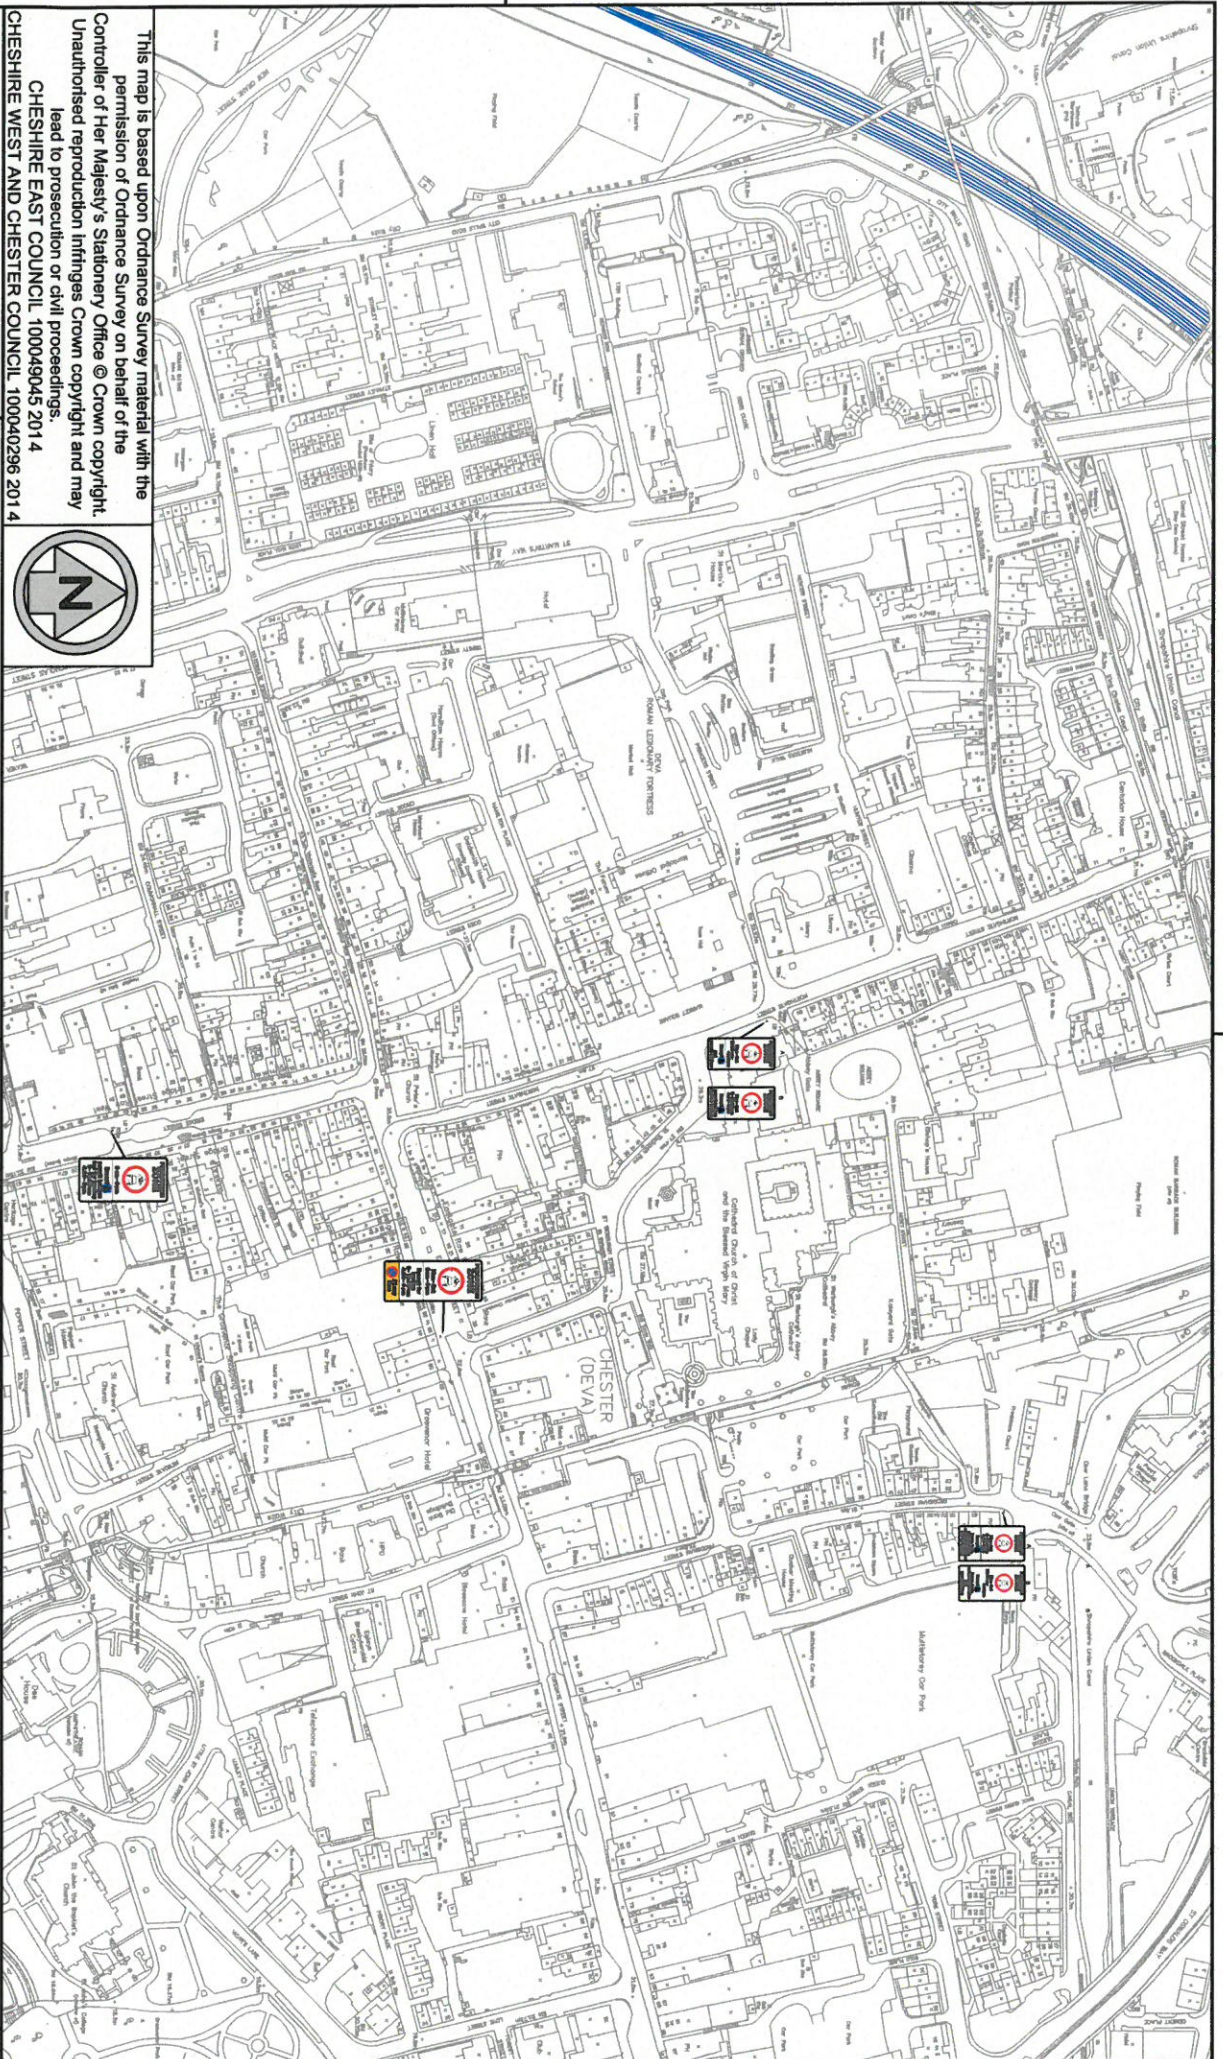

This map is based upon Ordnance Survey material with the permission of Ordnance Survey on behalf of the Controller of Her Majesty's Stationery Office @ Crown copyright. Unauthorised reproduction infringes Crown copyright and may lead to prosecution or civil proceedings.

CHEESHIRE EAST COUNCIL 100049045 2014  
 CHEESHIRE WEST AND CHEESTER COUNCIL 100040296 2014



Project:



**Cheshire West and Chester**  
 Pedestrian Zone Signs,  
 Chester City Centre

Cheshire West & Chester, Planning & Transport,  
 Guilden Sutton Depot, Chester, Cheshire CH3 7EX

Contact Name: Carl Griffiths  
 Tel: 01244 973943 Fax No: 01244 97

Drawn by: cs  
 Checked by: ac

Date: November 2014  
 Scales at A3: m/s

Drawing No:  
 Sheet 1 of 1  
 Phase/Rev: